


## PODÉLNÝ ŘEZ RD01 1:100

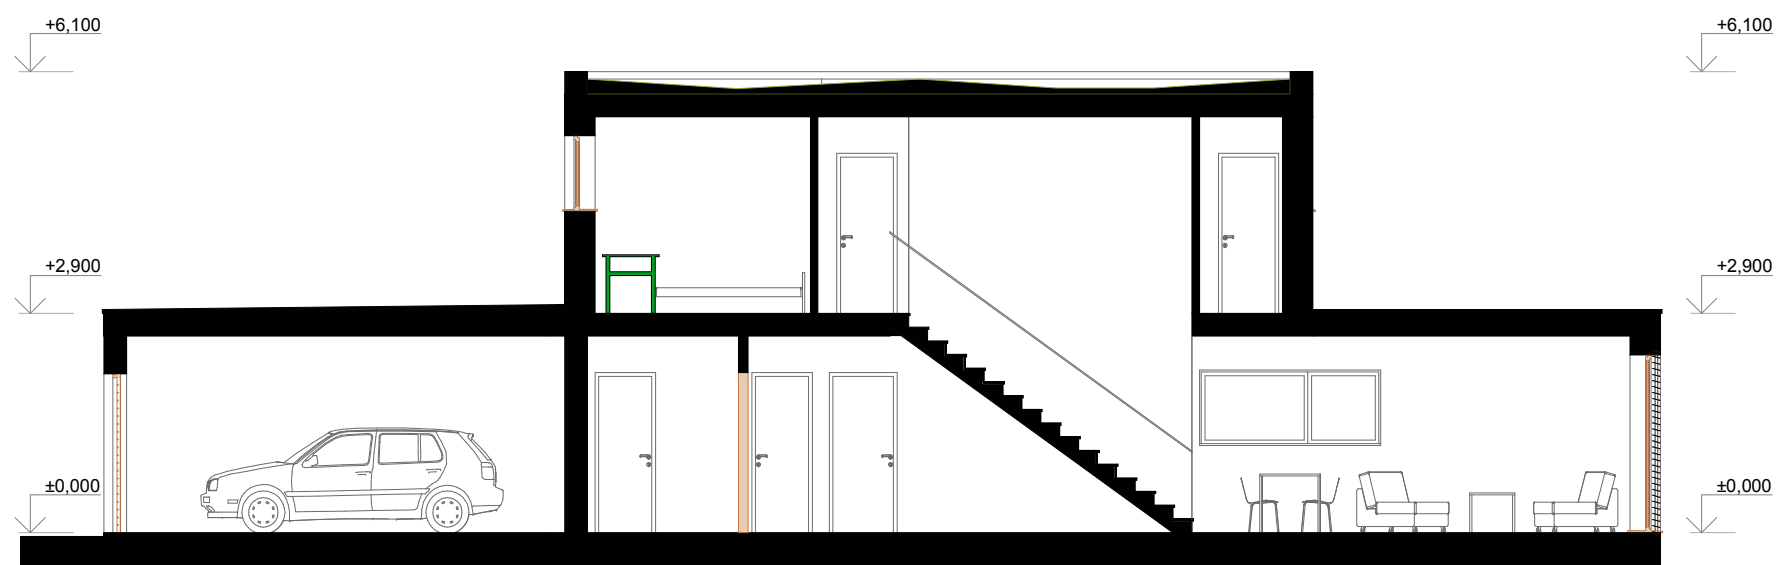

## PŘÍČNÝ ŘEZ RD01 1:100

